

SECRET - ZOO - G O

GEOM. DINO
CAMBARERI

Proprietà:

C.F. CBR PLA 46P20 H355

Via N. Sauro n.26 - 10043 Orbassano (TO)

ROCCI Maria Albina

Via N. Sauro n.26 - 10043 Orbassano (TO)

Co-Progettista:



DEON: DINO
CAMBARERI

Via Umberto I n.64 - 10090 S.Ambrogio (TO)

TAVOLA 3 - Situazione Finale - Scala 1:100

Gennaio 2019

10043 ORBASSANO (TO) - VIA CASTELLAZZO 19
TEL. 011/9002061 - FAX. 011/9011099 - MAIL info@studiocambarelli.com

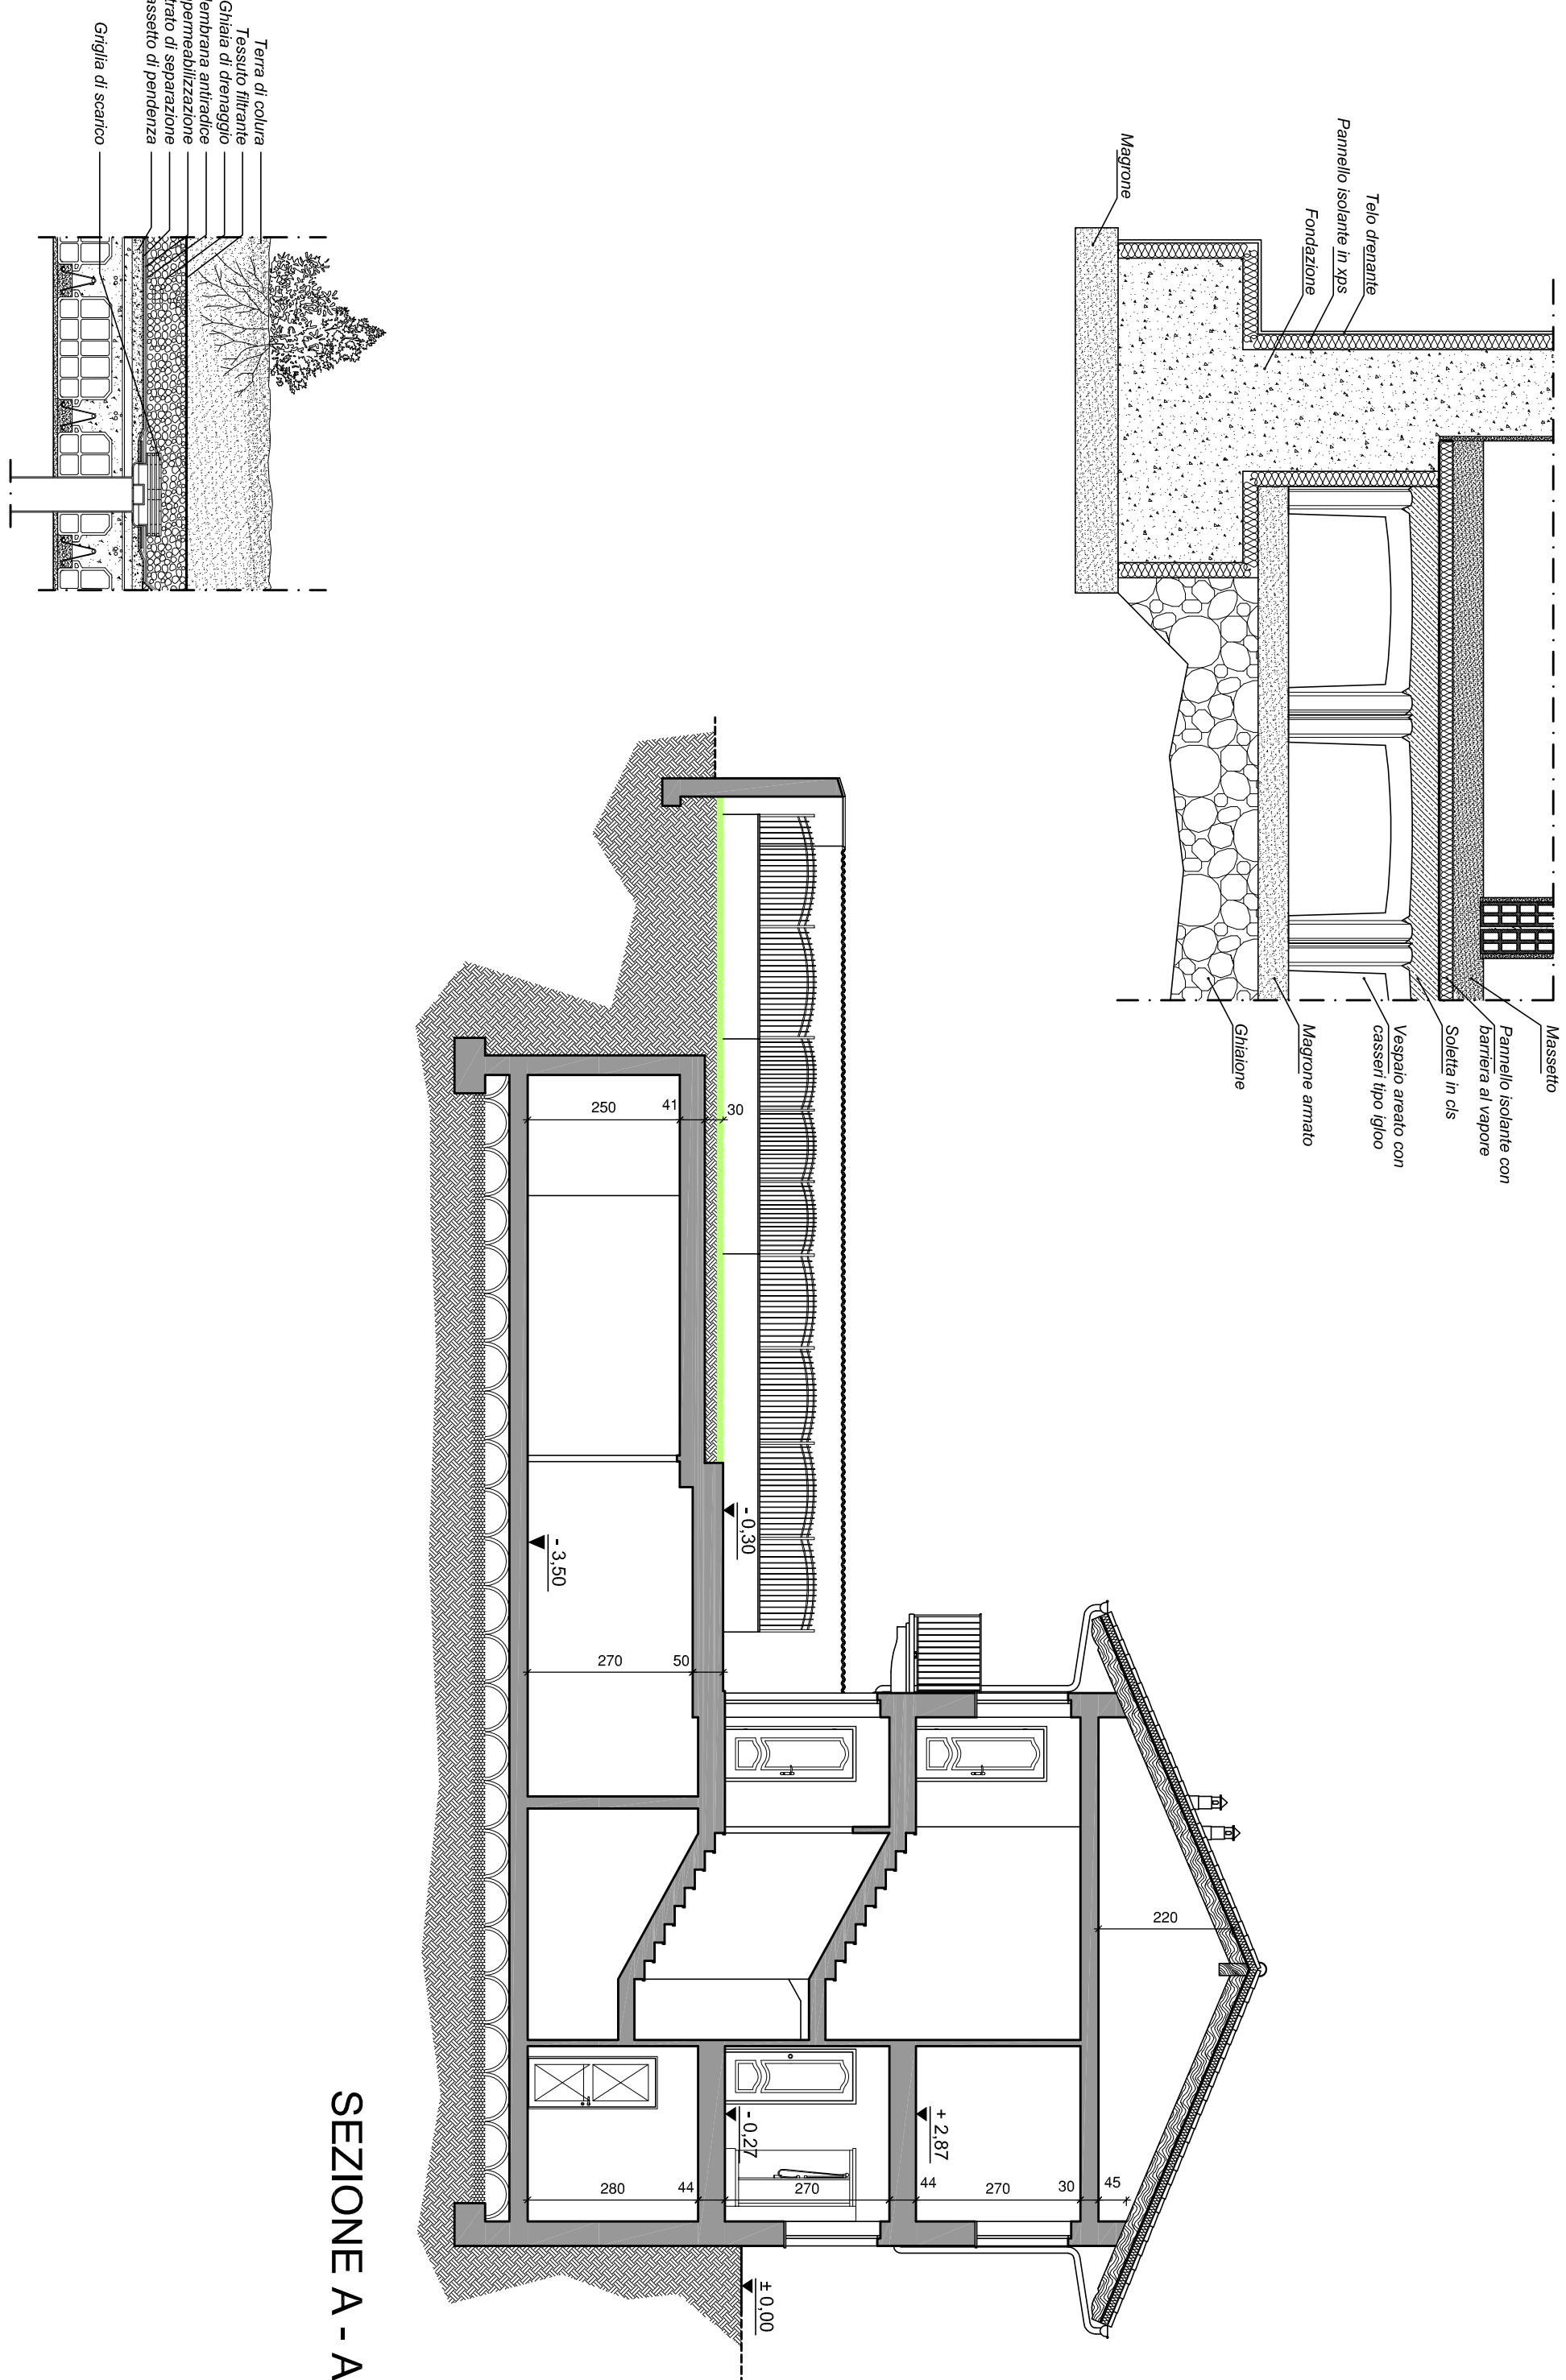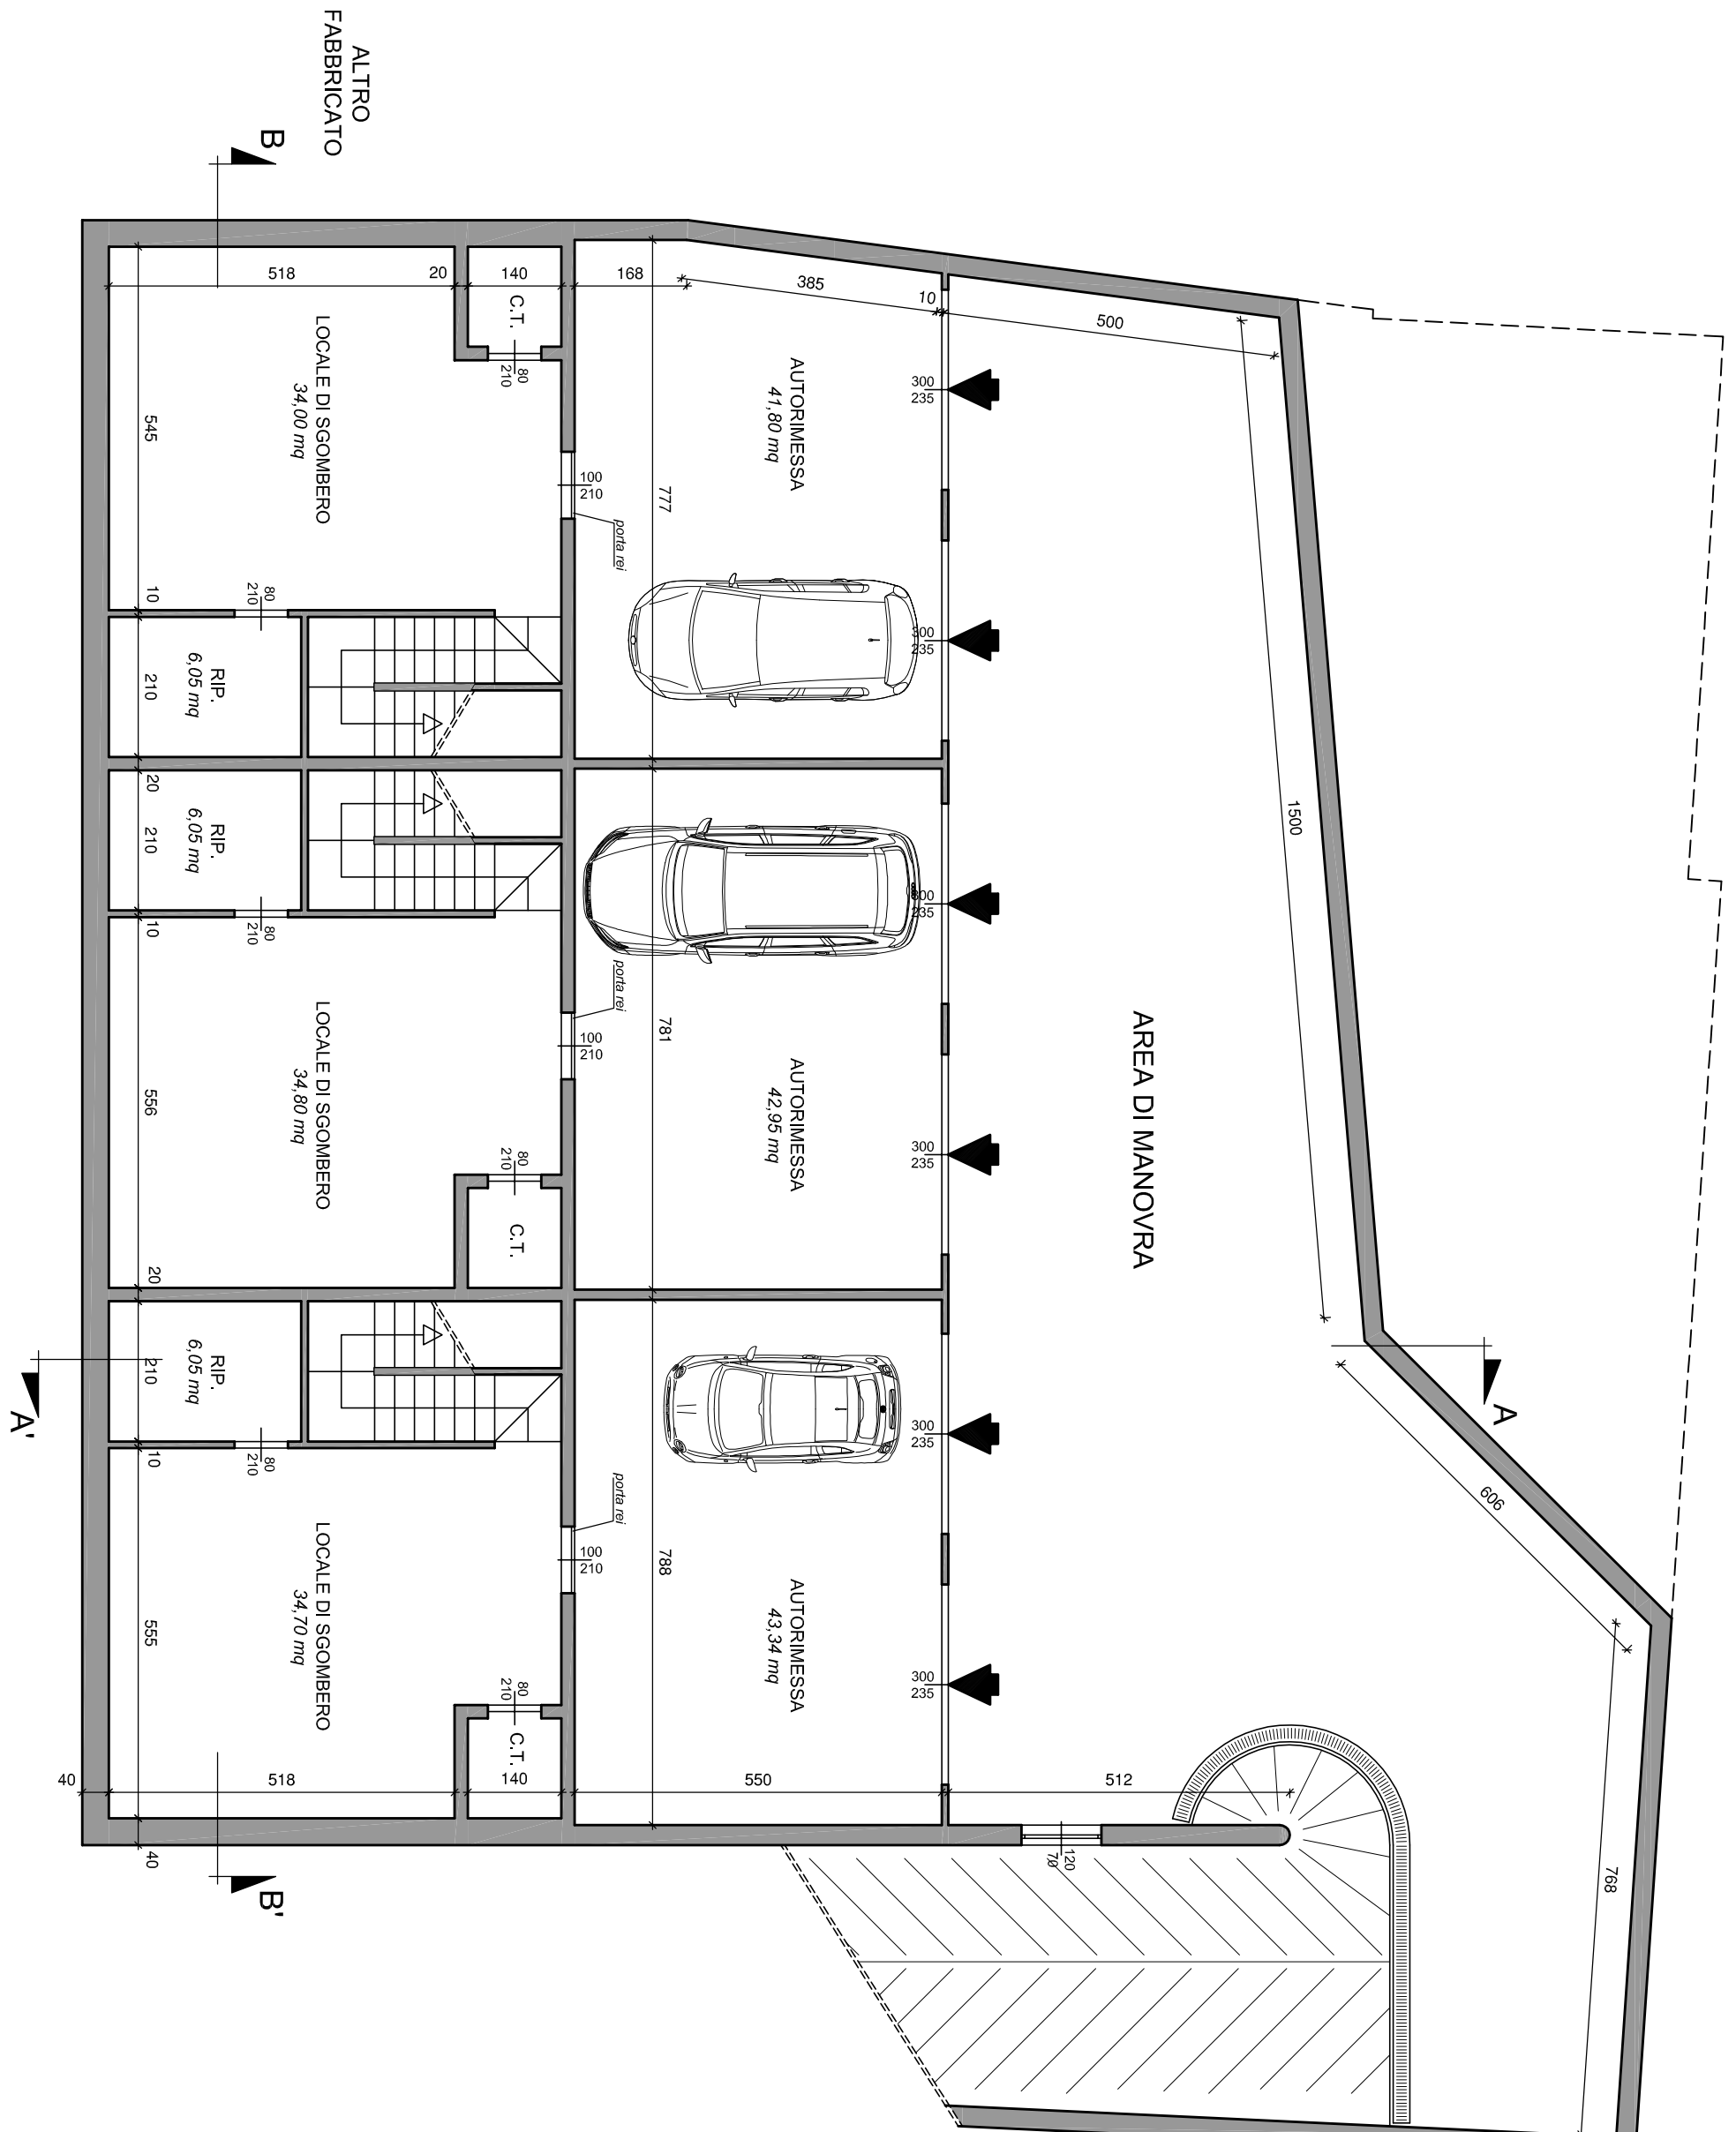

Scale 1:20

[illegible][illegible]

This architectural floor plan shows a long, narrow building layout. A central corridor runs horizontally, with two rows of rooms on either side. The rooms are rectangular and contain furniture such as beds, desks, and chairs. The building has a textured exterior wall on the right side and a hatched area on the left. The plan includes various rooms, including a large central hall, several smaller rooms, and a room with a desk and chair. The layout is symmetrical around the central corridor.

This architectural floor plan depicts a long, narrow building with a central corridor and multiple rooms. The plan is oriented horizontally, with a central staircase and a series of rooms on either side. The rooms are numbered and dimensioned as follows:

- Room 280:** Located on the left side, measuring 280 units by 44 units.
- Room 270:** Located on the left side, measuring 270 units by 44 units.
- Room 44:** Located on the left side, measuring 44 units by 44 units.
- Room 270:** Located on the right side, measuring 270 units by 44 units.
- Room 44:** Located on the right side, measuring 44 units by 44 units.
- Room 30:** Located on the right side, measuring 30 units by 44 units.
- Room 45:** Located on the right side, measuring 45 units by 44 units.

The plan also shows a central staircase, a series of corridors, and various furniture and fixtures, including desks, chairs, and a bathtub. The building is surrounded by a textured area, possibly representing a landscape or a wall.